


**SUITE 200**

**16,218 RSF**

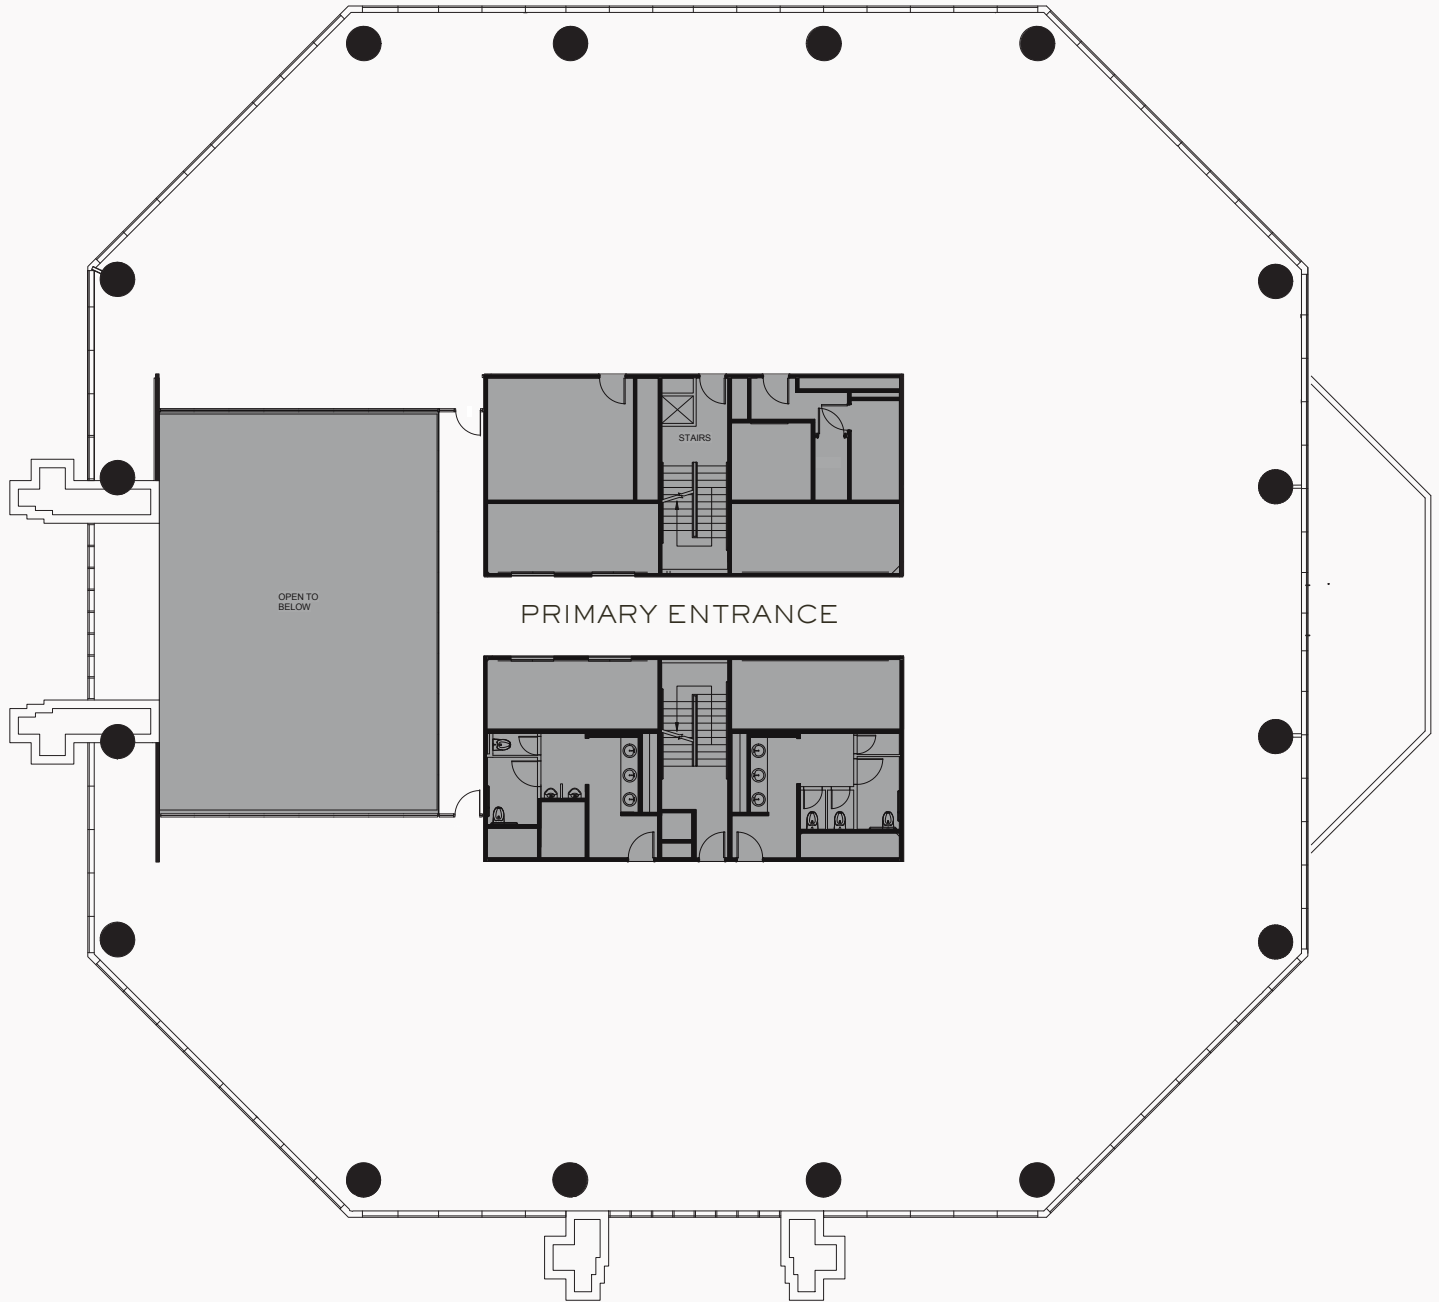

**STREAM**

NOTE: DRAWING NOT TO SCALE

**UNICO**<sup>®</sup>

FOR LEASING  
INFORMATION,  
PLEASE CONTACT:

Stewart Lyman  
615.336.9055  
stewart.lyman@streamrealty.com

Robby Davis  
615.618.3967  
robby.davis@streamrealty.com


# SUITES 410, 430 & 440

# ONE NASHVILLE

FOURTH AND COMMERCE

# 13,843 RSF

## SUITE 430 5,831 SF

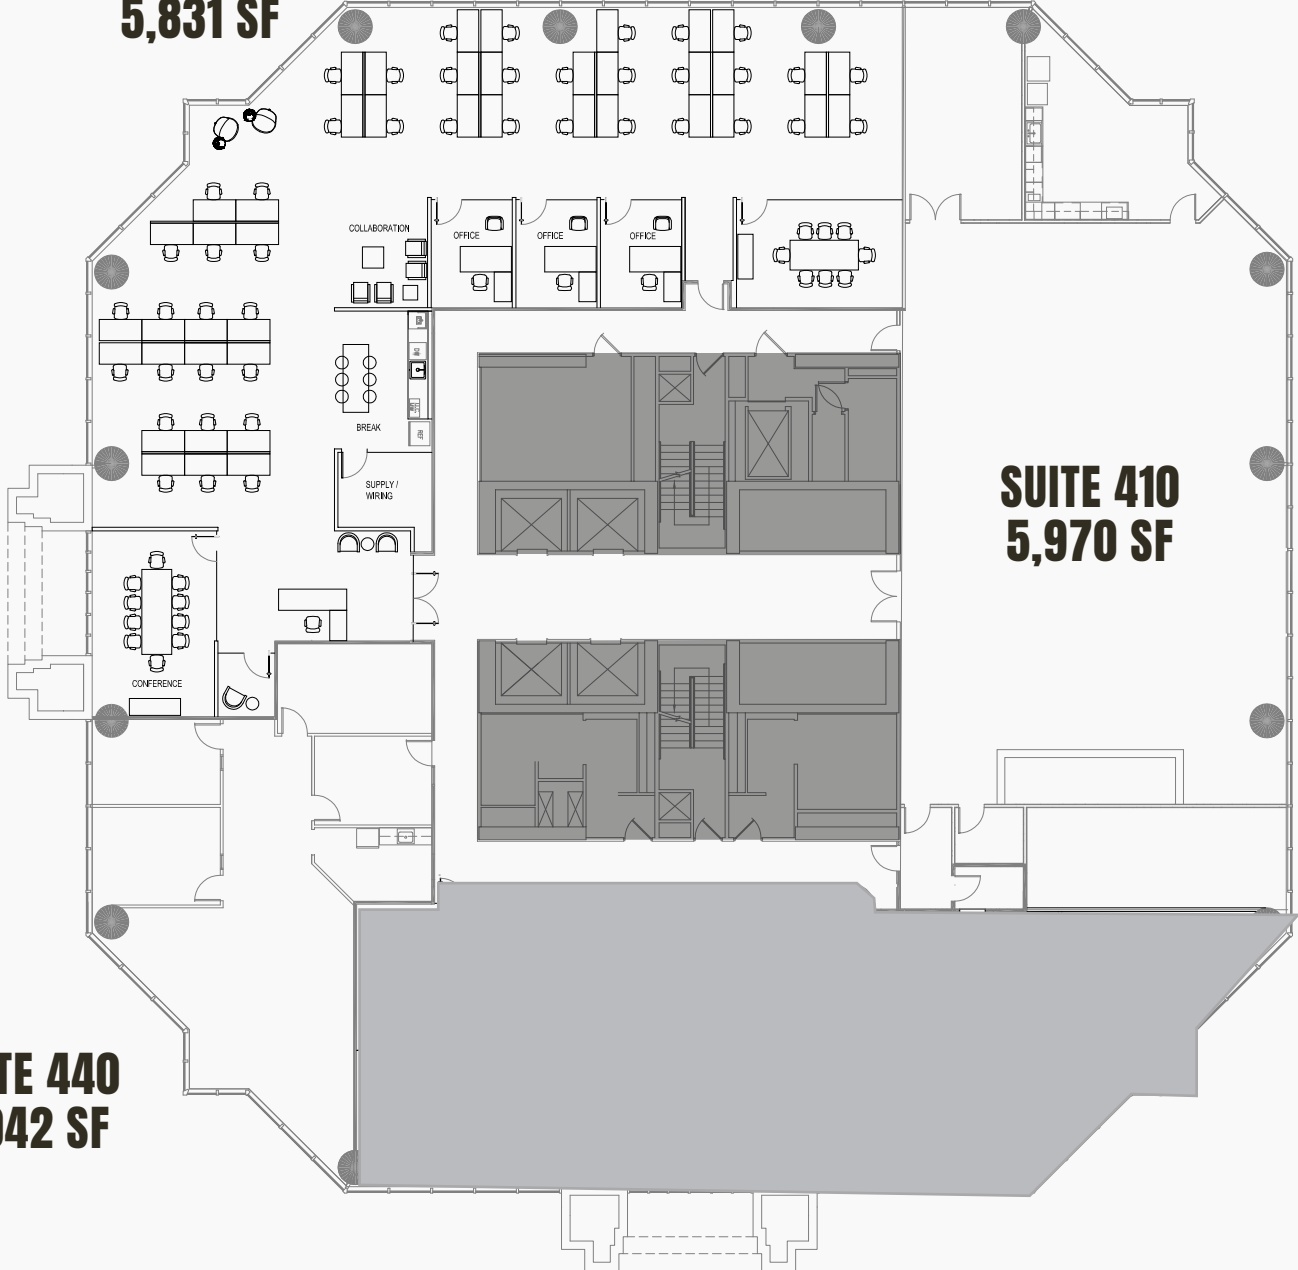

## SUITE 410 5,970 SF

## SUITE 440 2,042 SF

**STREAM**

NOTE: DRAWING NOT TO SCALE

**UNICO**

FOR LEASING  
INFORMATION,  
PLEASE CONTACT:


Stewart Lyman  
615.336.9055  
stewart.lyman@streamrealty.com

Robby Davis  
615.618.3967  
robby.davis@streamrealty.com

**SUITE 550**

**ONE  
NASHVILLE**  
FOURTH AND COMMERCE

**17,858 RSF**

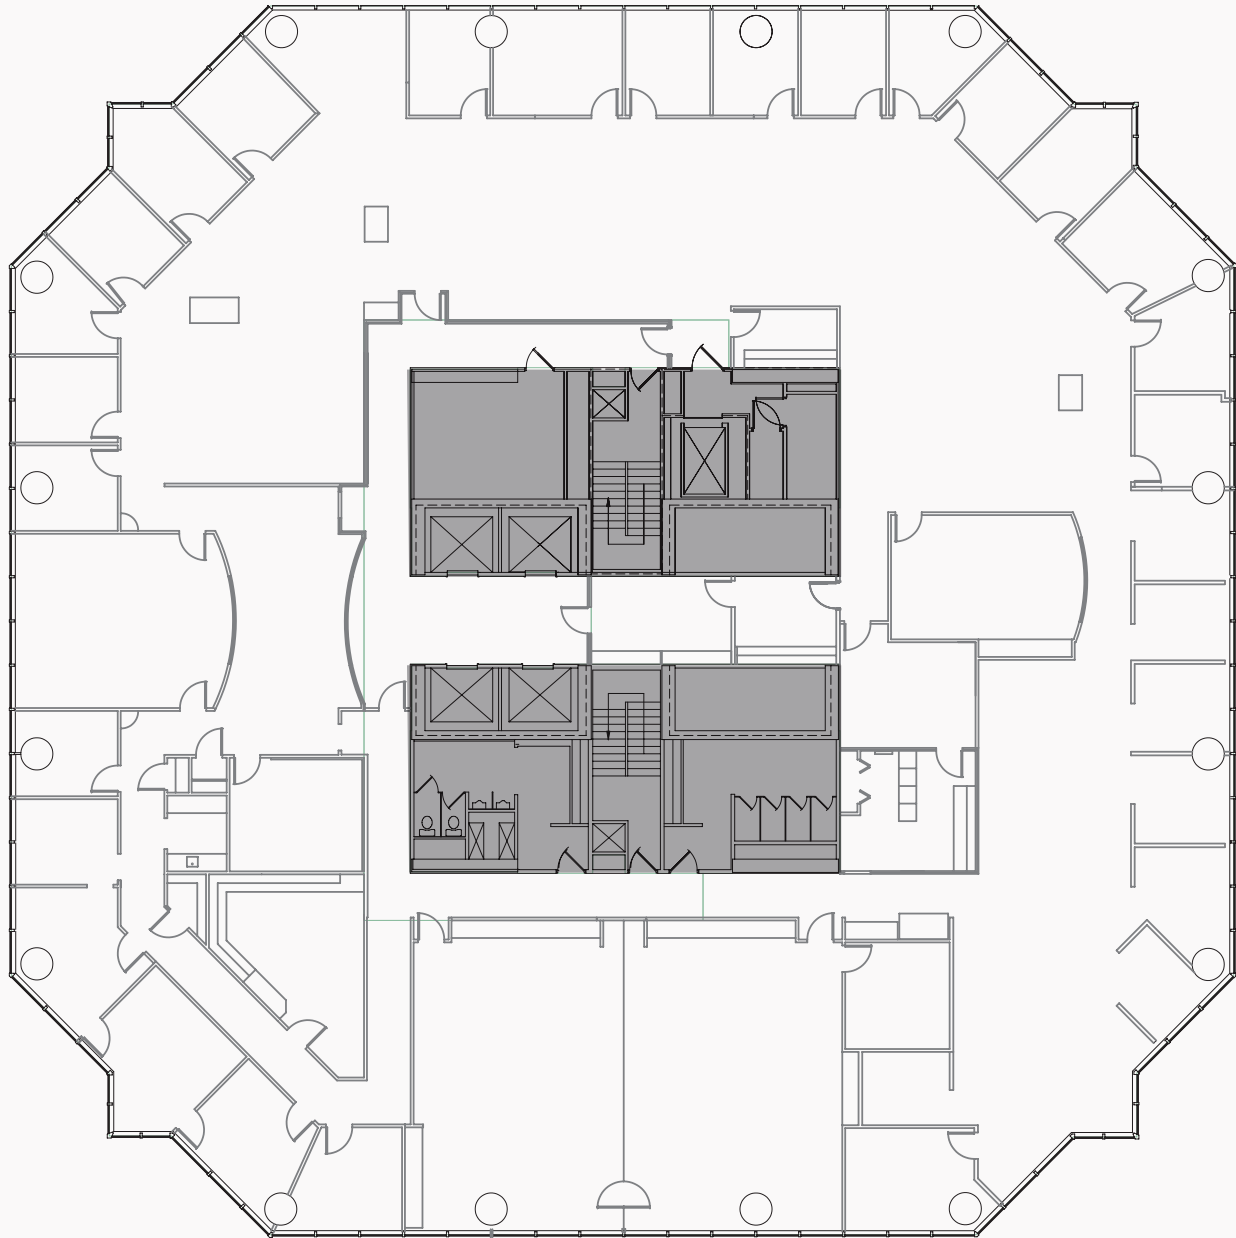

**STREAM**

NOTE: DRAWING NOT TO SCALE

**UNICO**<sup>®</sup>

FOR LEASING  
INFORMATION,  
PLEASE CONTACT:

Stewart Lyman  
615.336.9055  
stewart.lyman@streamrealty.com

Robby Davis  
615.618.3967  
robby.davis@streamrealty.com